


# CITY OF GRANDVIEW HEIGHTS, OHIO

## 2016 GRANDVIEW HEIGHTS INFRASTRUCTURE IMPROVEMENTS

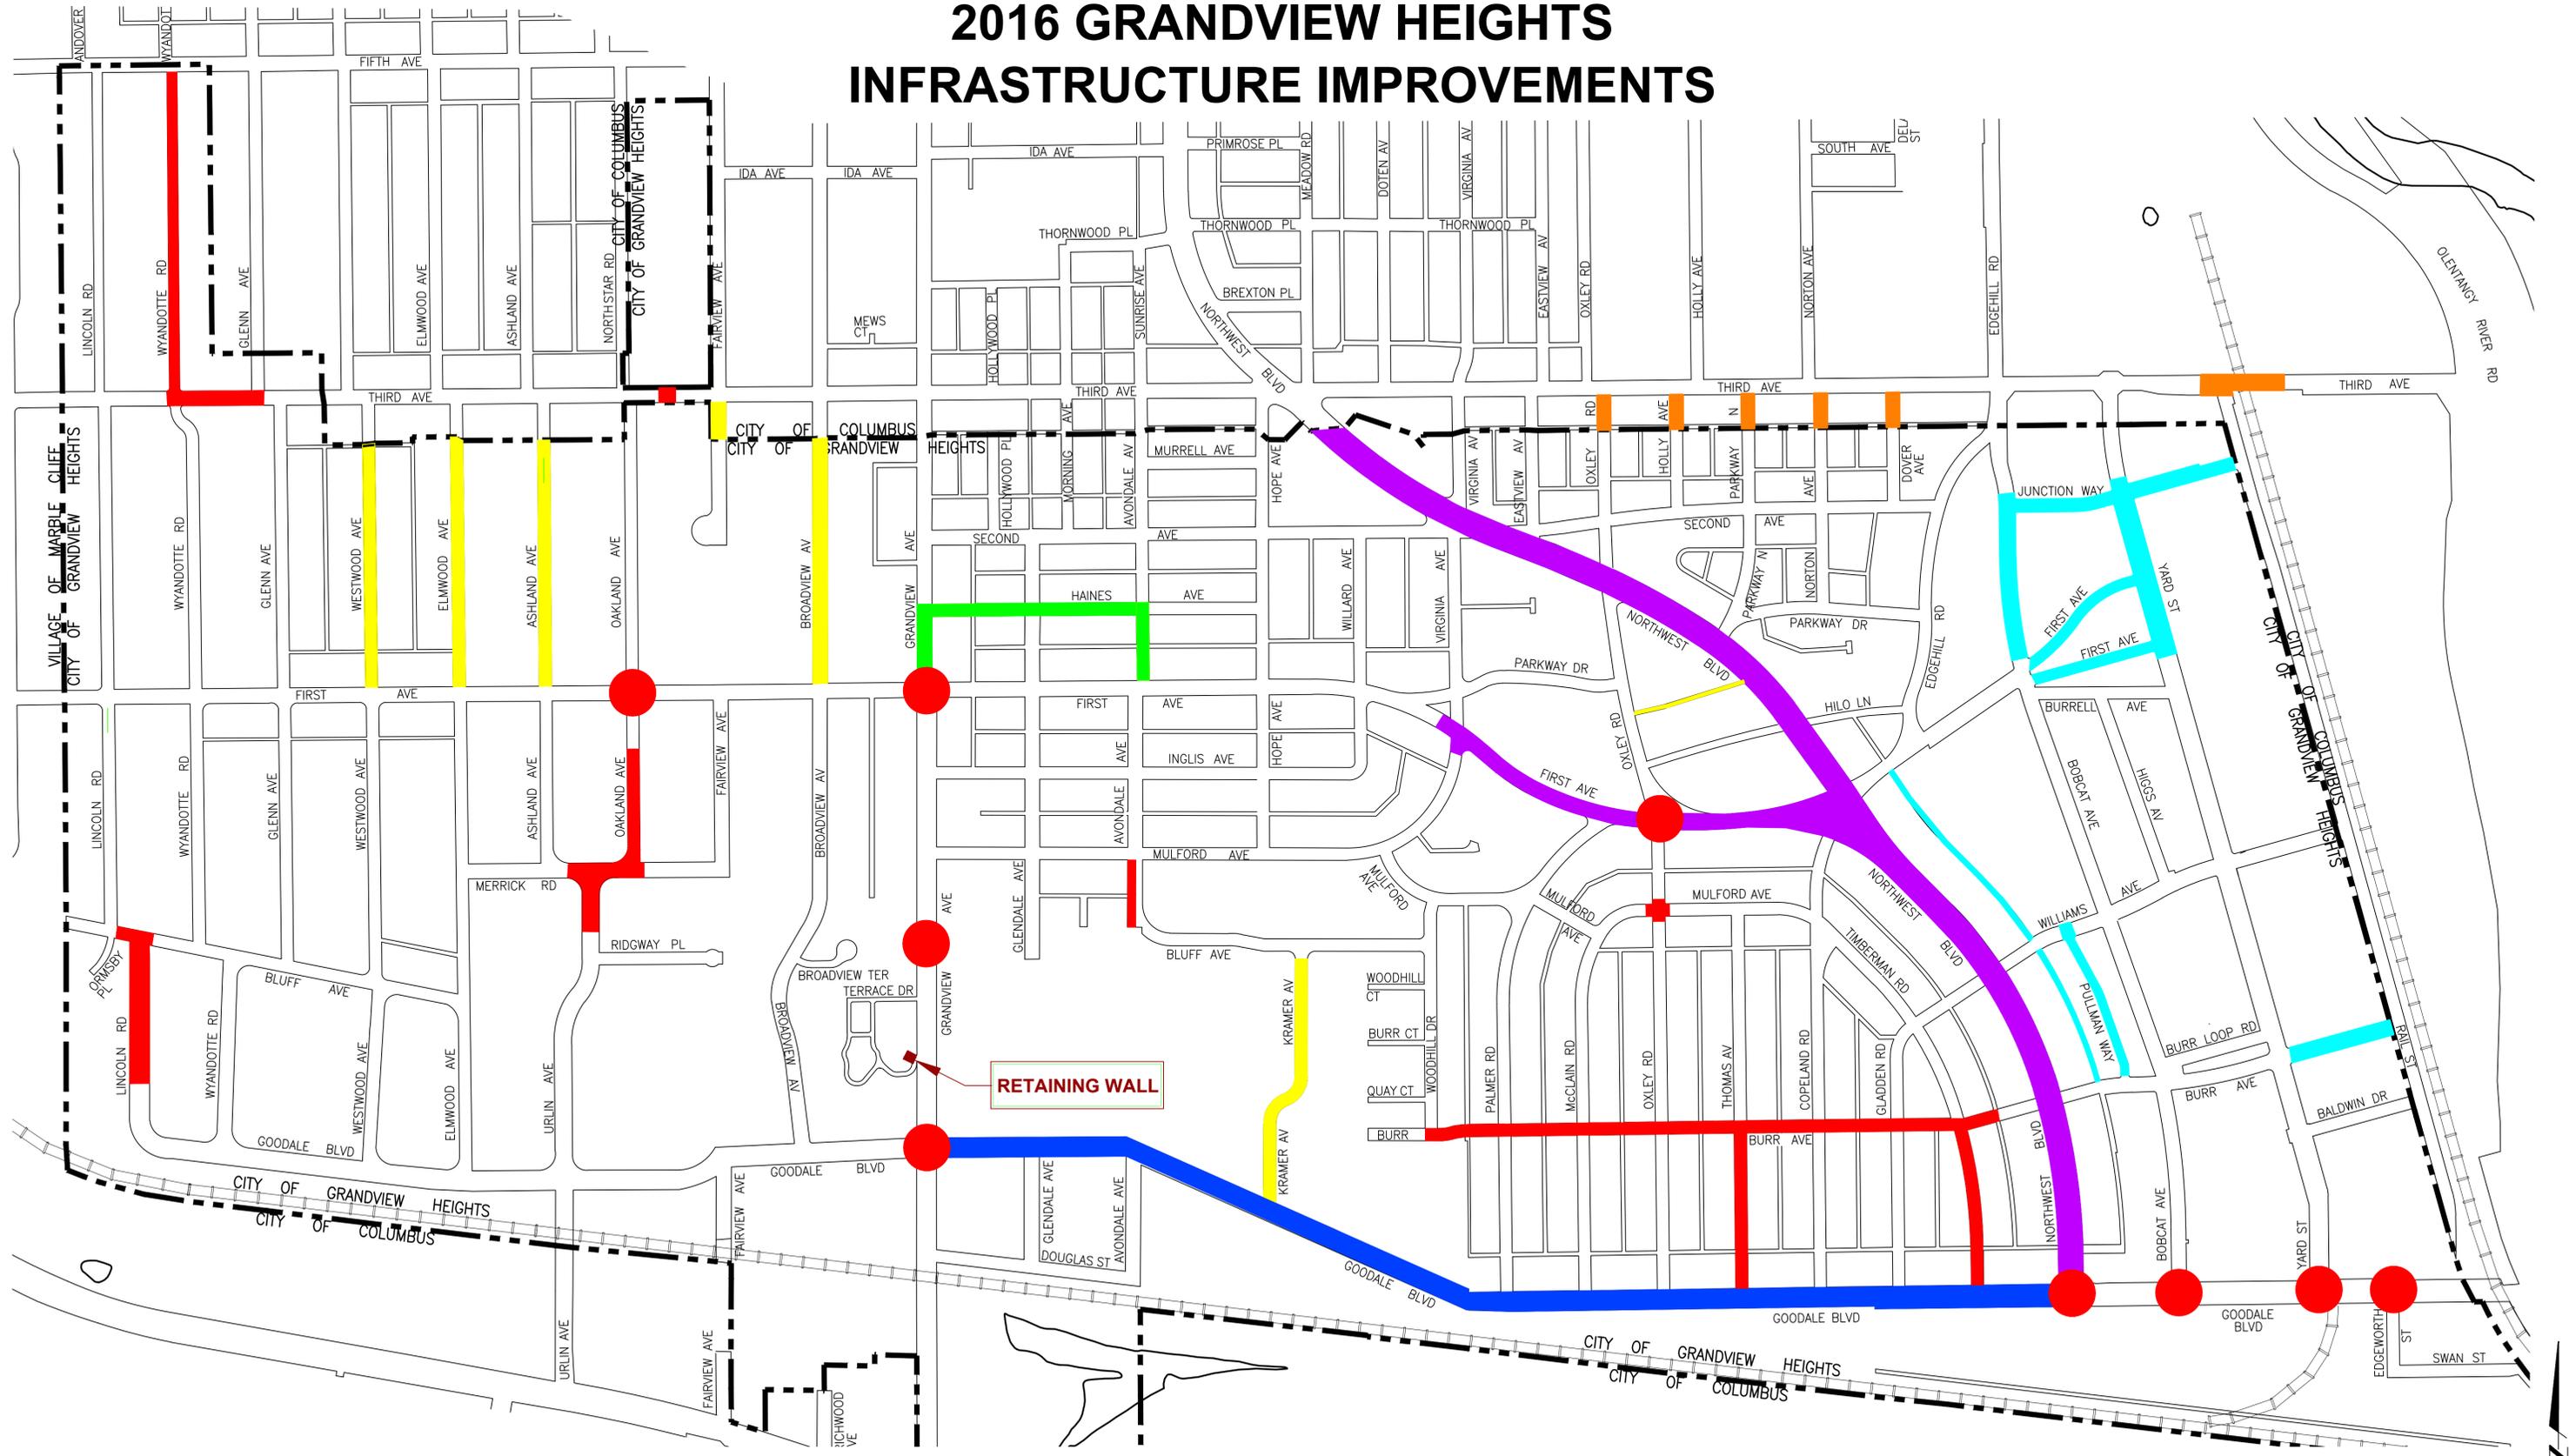

RETAINING WALL

### LEGEND

- |   |  |  |
|---|--|--|
| <ul style="list-style-type: none"> <li><span style="display: inline-block; width: 15px; height: 15px; background-color: red; margin-right: 5px;"></span> 2016 STREET PAVING PROJECT</li> <li><span style="display: inline-block; width: 15px; height: 15px; background-color: yellow; margin-right: 5px;"></span> 2016 WATERLINE AND PAVING PROJECT</li> <li><span style="display: inline-block; width: 15px; height: 15px; background-color: green; margin-right: 5px;"></span> GRANDVIEW AVE STORM SEWER PROJECT</li> </ul> | <ul style="list-style-type: none"> <li><span style="display: inline-block; width: 15px; height: 15px; background-color: blue; margin-right: 5px;"></span> GOODALE BOULEVARD IMPROVEMENTS</li> <li><span style="display: inline-block; width: 15px; height: 15px; background-color: orange; margin-right: 5px;"></span> OPWC THIRD AVE BRIDGE IMPROVEMENTS</li> <li><span style="display: inline-block; width: 15px; height: 15px; background-color: purple; margin-right: 5px;"></span> OPWC NORTHWEST BLVD. AND FIRST AVE IMPROVEMENTS</li> </ul> | <ul style="list-style-type: none"> <li><span style="display: inline-block; width: 15px; height: 15px; background-color: brown; margin-right: 5px;"></span> RETAINING WALL PROJECT</li> <li><span style="display: inline-block; width: 15px; height: 15px; background-color: cyan; margin-right: 5px;"></span> GRANDVIEW YARD IMPROVEMENTS</li> <li><span style="display: inline-block; width: 15px; height: 15px; background-color: red; border-radius: 50%; margin-right: 5px;"></span> CMAQ SIGNAL IMPROVEMENTS</li> </ul> |
|---|--|--|

**E. P. FERRIS**  
AND ASSOCIATES  
INC.  
*Consulting Civil Engineers and Surveyors*

PRELIMINARY

Drawing: K:\358101\_05\_Prelim\_Map\Government\_condition\_map.dwg Saved on: 05-03-11 07:31 Revised by: bsanders -L Scale: 1:00 Plot scale: 1=1/2"=15'